




GRADING LEGEND		
GRADE	EXISTING 3.0%	PROPOSED 3.0%
DITCH ELEVATION	466.000	466.000
LOT ELEVATION	466.000	466.000
LOT CORNER ELEVATION	466.000	466.000
ROAD ELEVATION	466.000	466.000
SPOT ELEVATION	466.000	466.000
CULVERT		

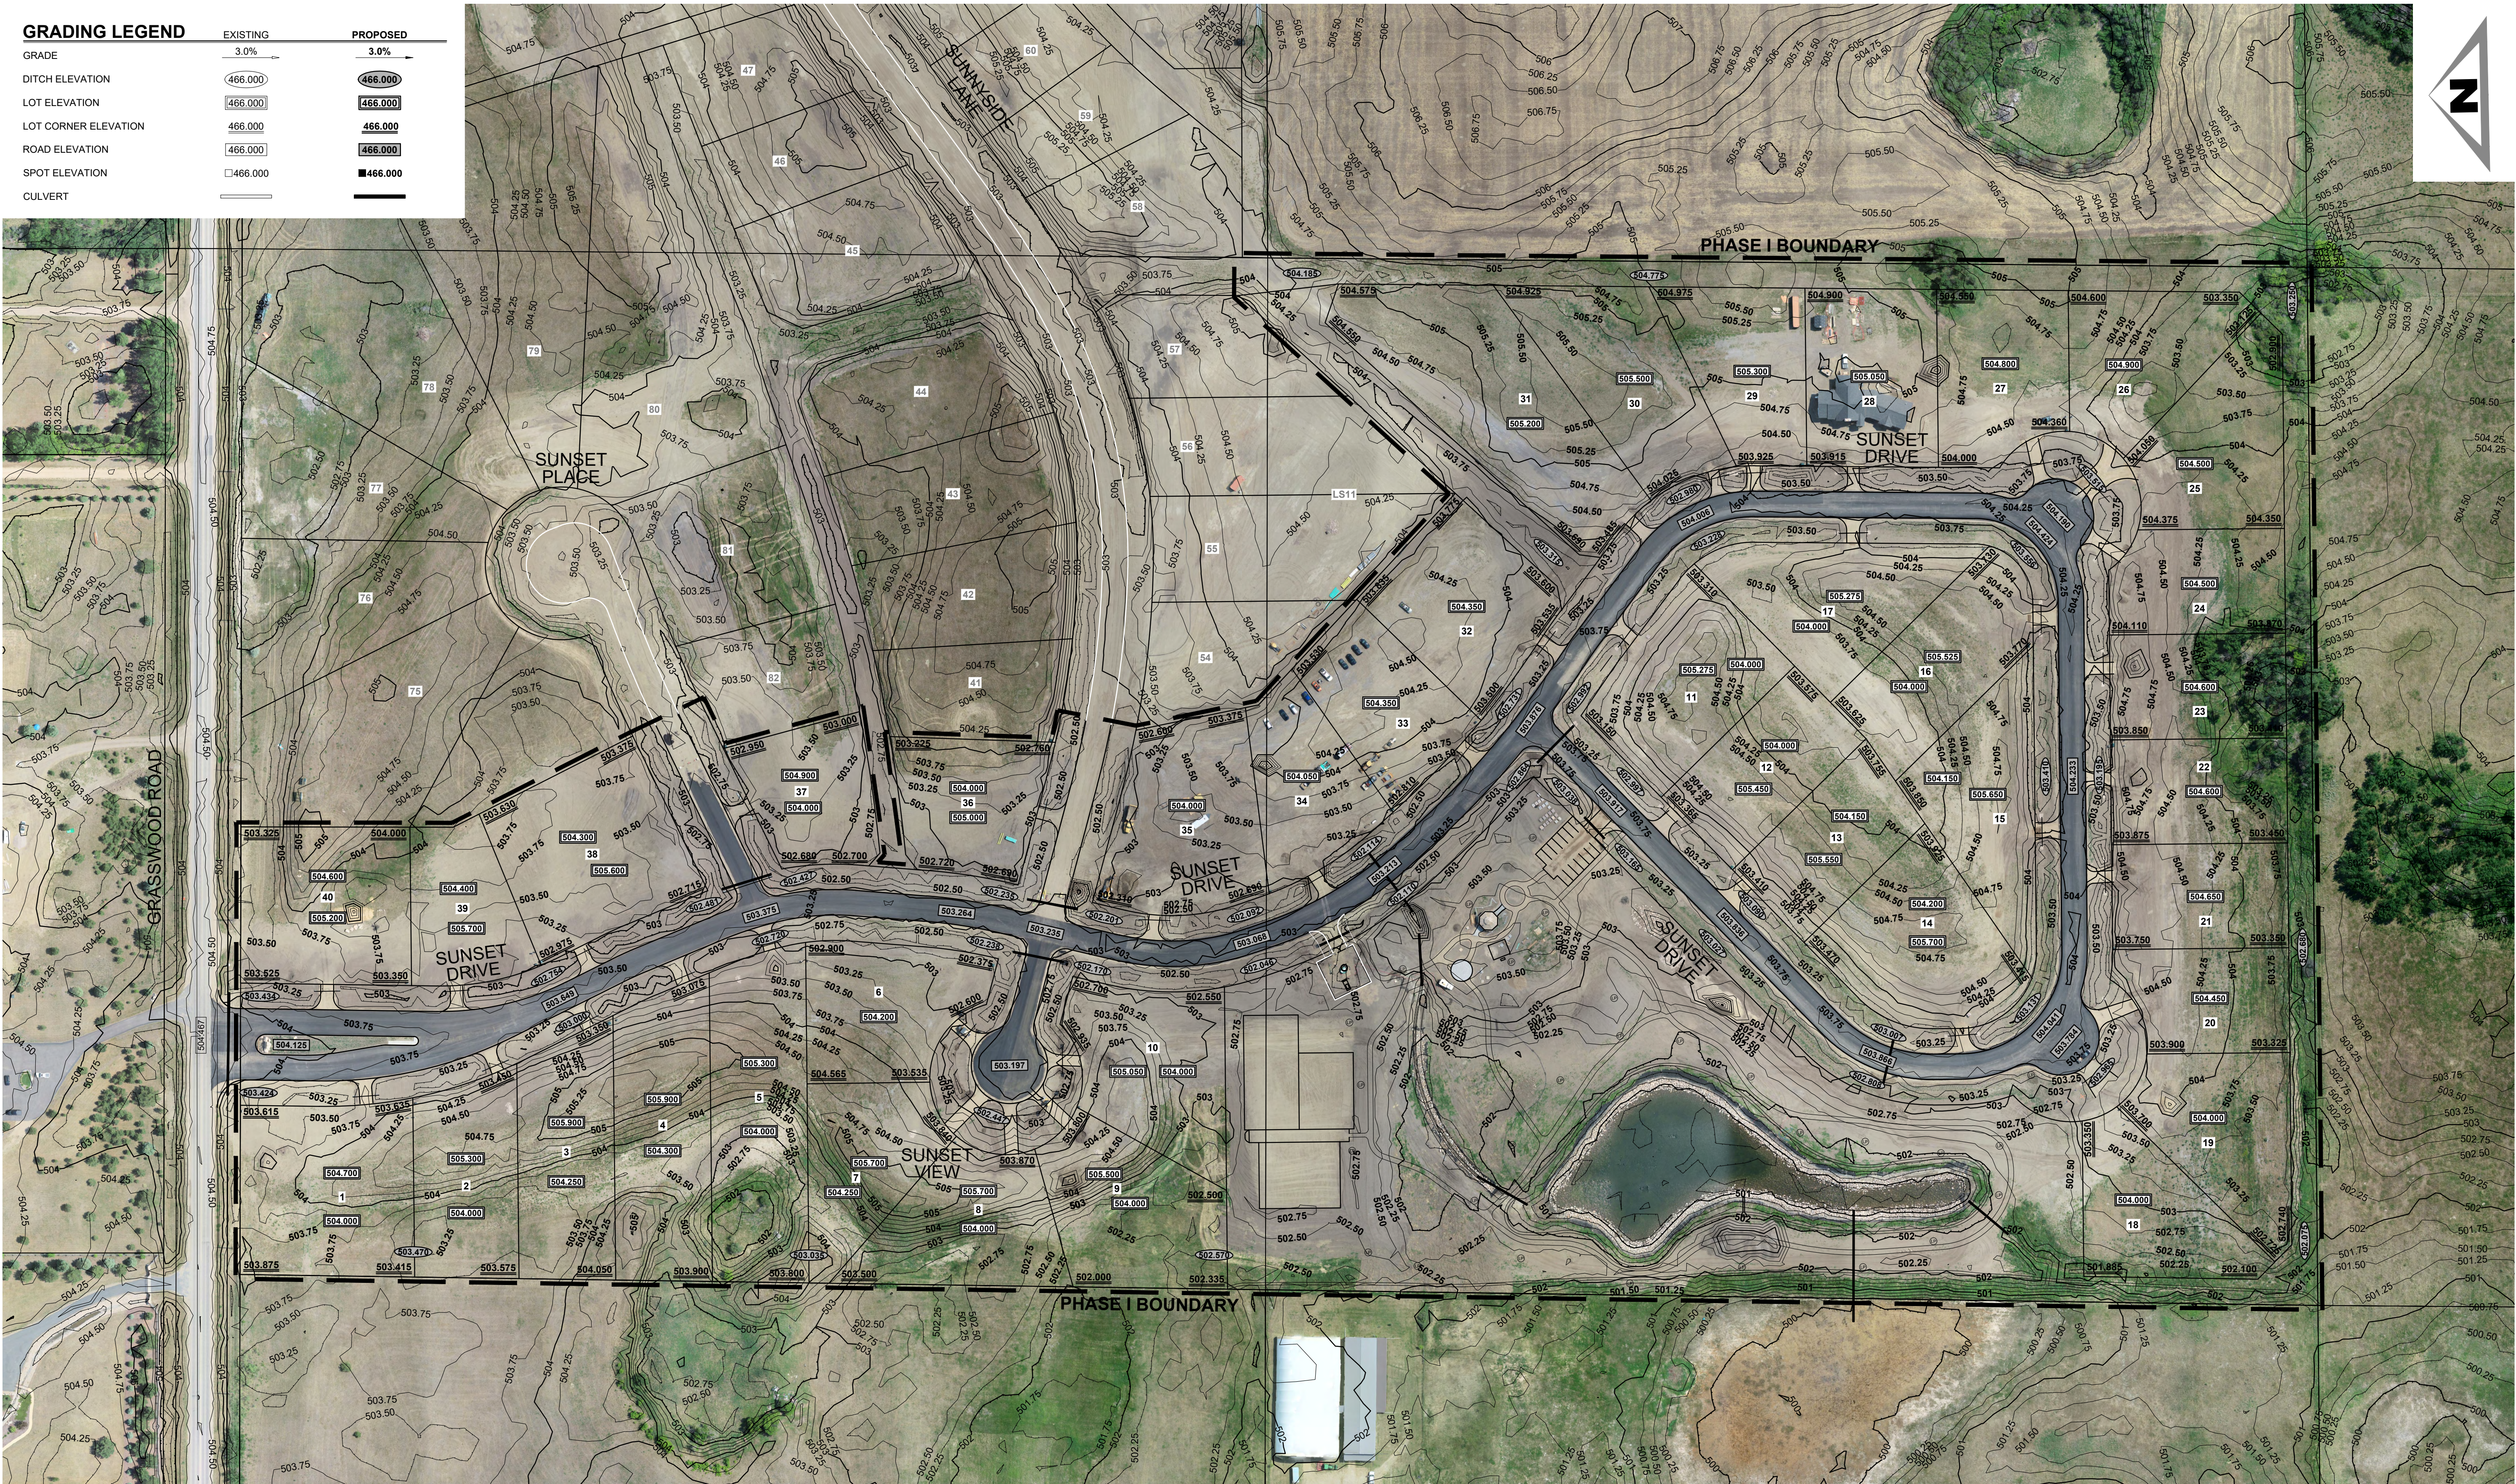

ASSOCIATION OF PROFESSIONAL ENGINEERS
& GEOSCIENTISTS OF SASKATCHEWAN
CERTIFICATE OF AUTHORIZATION
BCL ENGINEERING LTD.
NUMBER C0312
PERMISSION TO CONSULT HELD BY:
DISCIPLINE SASK. REG. No. SIGNATURE
MUNICIPAL

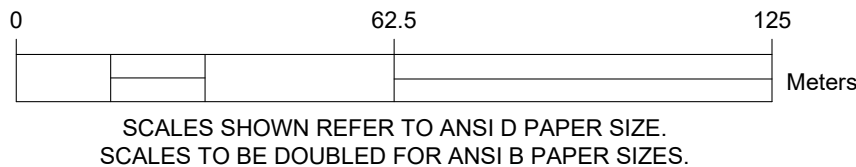

No.	REVISION	DATE	BY	STAMP

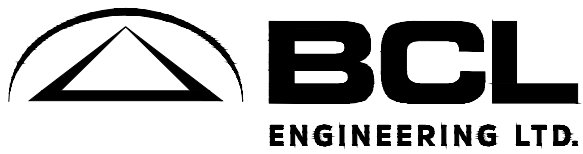

JOB No.	260.52	EDGEMONT EAST			
DATE:	2025/07/07	SUBDIVISION DEVELOPMENT PHASE I - GRADING PLAN			
DRAWN:	K.M.N.				
CHECKED:	R.M.A.				
DESIGNED:	K.J.T.				
SCALE:	1:1250	REV. No.	-	DRAWING No.	SHEET: 01 OF 01